

BRIHANMUMBAI MAHANAGARPALIKA

17 NOV 20

No.

dt.

Dy. Ch E/
SWD

Planning
Cell

Office of the
Dy.Ch. Eng. (Storm Water Drains)
Planning Cell
Engineering Hub Bldg.,
Grd. Floor, Dr. E. Moses Road,
Worli, MUMBAI-400 018.
Tel:- 022 24955059/24955229

To,
Chief Architect & Planner
Maharashtra Housing and Area Development Authority
Griha Nirman Bhavan, Kala Nagar,
Bandra (E), Mumbai – 400 051.

- Sub :** SWD remarks for the proposed redevelopment of existing building on plot bearing C.S. No. 101, 102, 2A/102, 4/102, 103, 3/104 and 105 of Lower Parel division, situated at N.M. Joshi Marg known as BDD Chawl in G/South Ward, Mumbai.
- Ref :** Letter from Architect Shri. Laxman Thete u/no. Nil dtd. 17.10.2016, 19.10.2016 and 26.10.2016.

Gentlemen,


With reference to above, a joint site visit was carried out on 17.10.2016 and a plan with existing SWD along with proposed SWD was handed over to the representative of the Architect.

The same is also attached herewith for your information. You are requested to submit the plan showing shifting of existing SWD along with new SWD alignment as per proposed new roads to this office for acceptance before further development.



You are requested to provide manholes and water entrances along with laterals of 300 mm. dia. at 10.00 M. C/C for SWD lines.

Thanking you,

Yours faithfully,

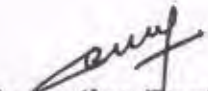
Executive Engineer
(Storm Water Drain) P.C. (City)

INSPECTION CHAMBER [1.20 X 0.90 MT.]	←
PROPOSED NETWORK NP3 CLASS R.C.C PIPE LINE (STORM WATER)	—
PROPOSED CATCH PIT CHAMBER WITH PERFORATED COVER 900 X 900 DEPTH ABOVE 1 TO 1.5M (WITH SILT TRAP PROVISION)	■
PROPOSED 14M DIA. MANHOLE CHAMBER WITH PER FORATED COVER DEPTH ABOVE 1.5M (WITH SILT TRAP PROVISION) SHOWN AS:-	⊙
SLOPE ARROW	→

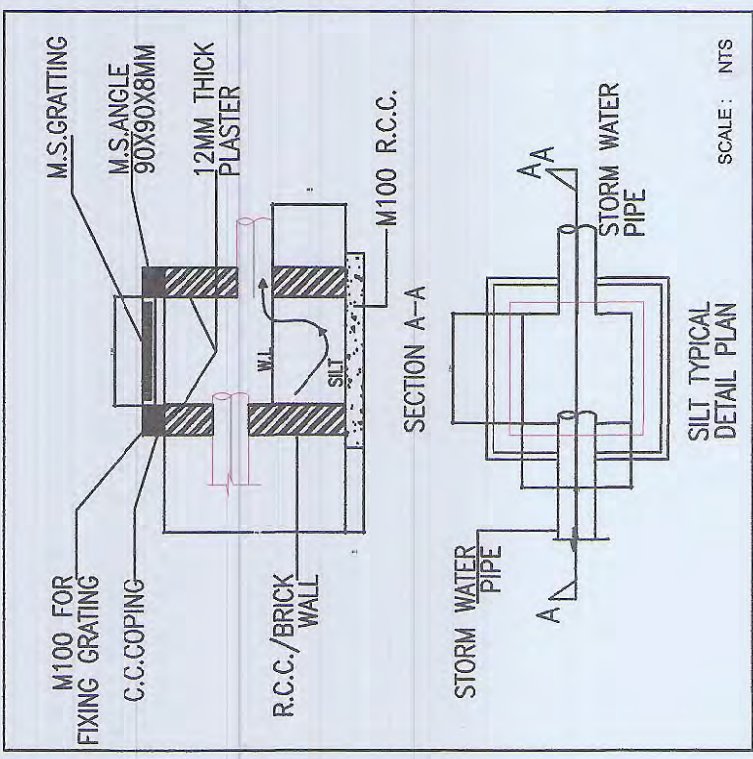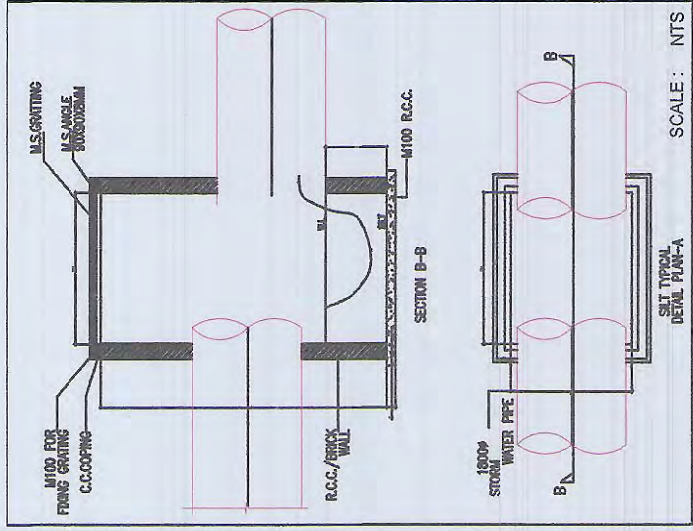

Revision No	Date	Description For Revision

DRAWING ISSUED FOR	
☐ COMMENTS	☒ SUBMISSION
☐ ADVANCE COPY	☐ RECORD
	☐ TENDER
	☐ G.F.C

ARCHITECT:	LAXMAN THITE ARCHITECT
------------	------------------------

CLIENT	MHADA
--------	-------

PROJECT	MHADA BDD- N.M.JOSHI MARG PAREL
---------	------------------------------------

LIASION ARCHITECT:	SUNIL AMBRE & ASSOCIATES ARCHITECTS GND FLR, ABAN HOUSE, 25/31,SHREE SAIBABA MARG, BEHIND RHYTHM HOUSE, KALA GHODA, FORT, MUMBAI. PIN-400 023, TEL NO. 22024892, 22822067 / 2084
--------------------	--

ACE CONSULTANTS	PHE & FP CONSULTANTS :
	"Omkar" Apartment, Flat No.2, Madhav Baug Society, Near Shashikant Sutar Bungalow, Shivirth nagar,Pune - 411 038 Mob no - 09823056490 / 09225065223 Email - nilesh@aceconsultant.in

DRAWING TITLE	PROPOSED EXTERNAL STORM WATER LAYOUT
---------------	--------------------------------------

DRAWING.NO. -	DRAWN BY : RAHUL
DATE : 23.01.2017	CHECKED BY : KULDEEP
SCALE : 1:500	REVISION : R0
APPROVED BY : R0	STRUCTURAL RECEIVING DATE