


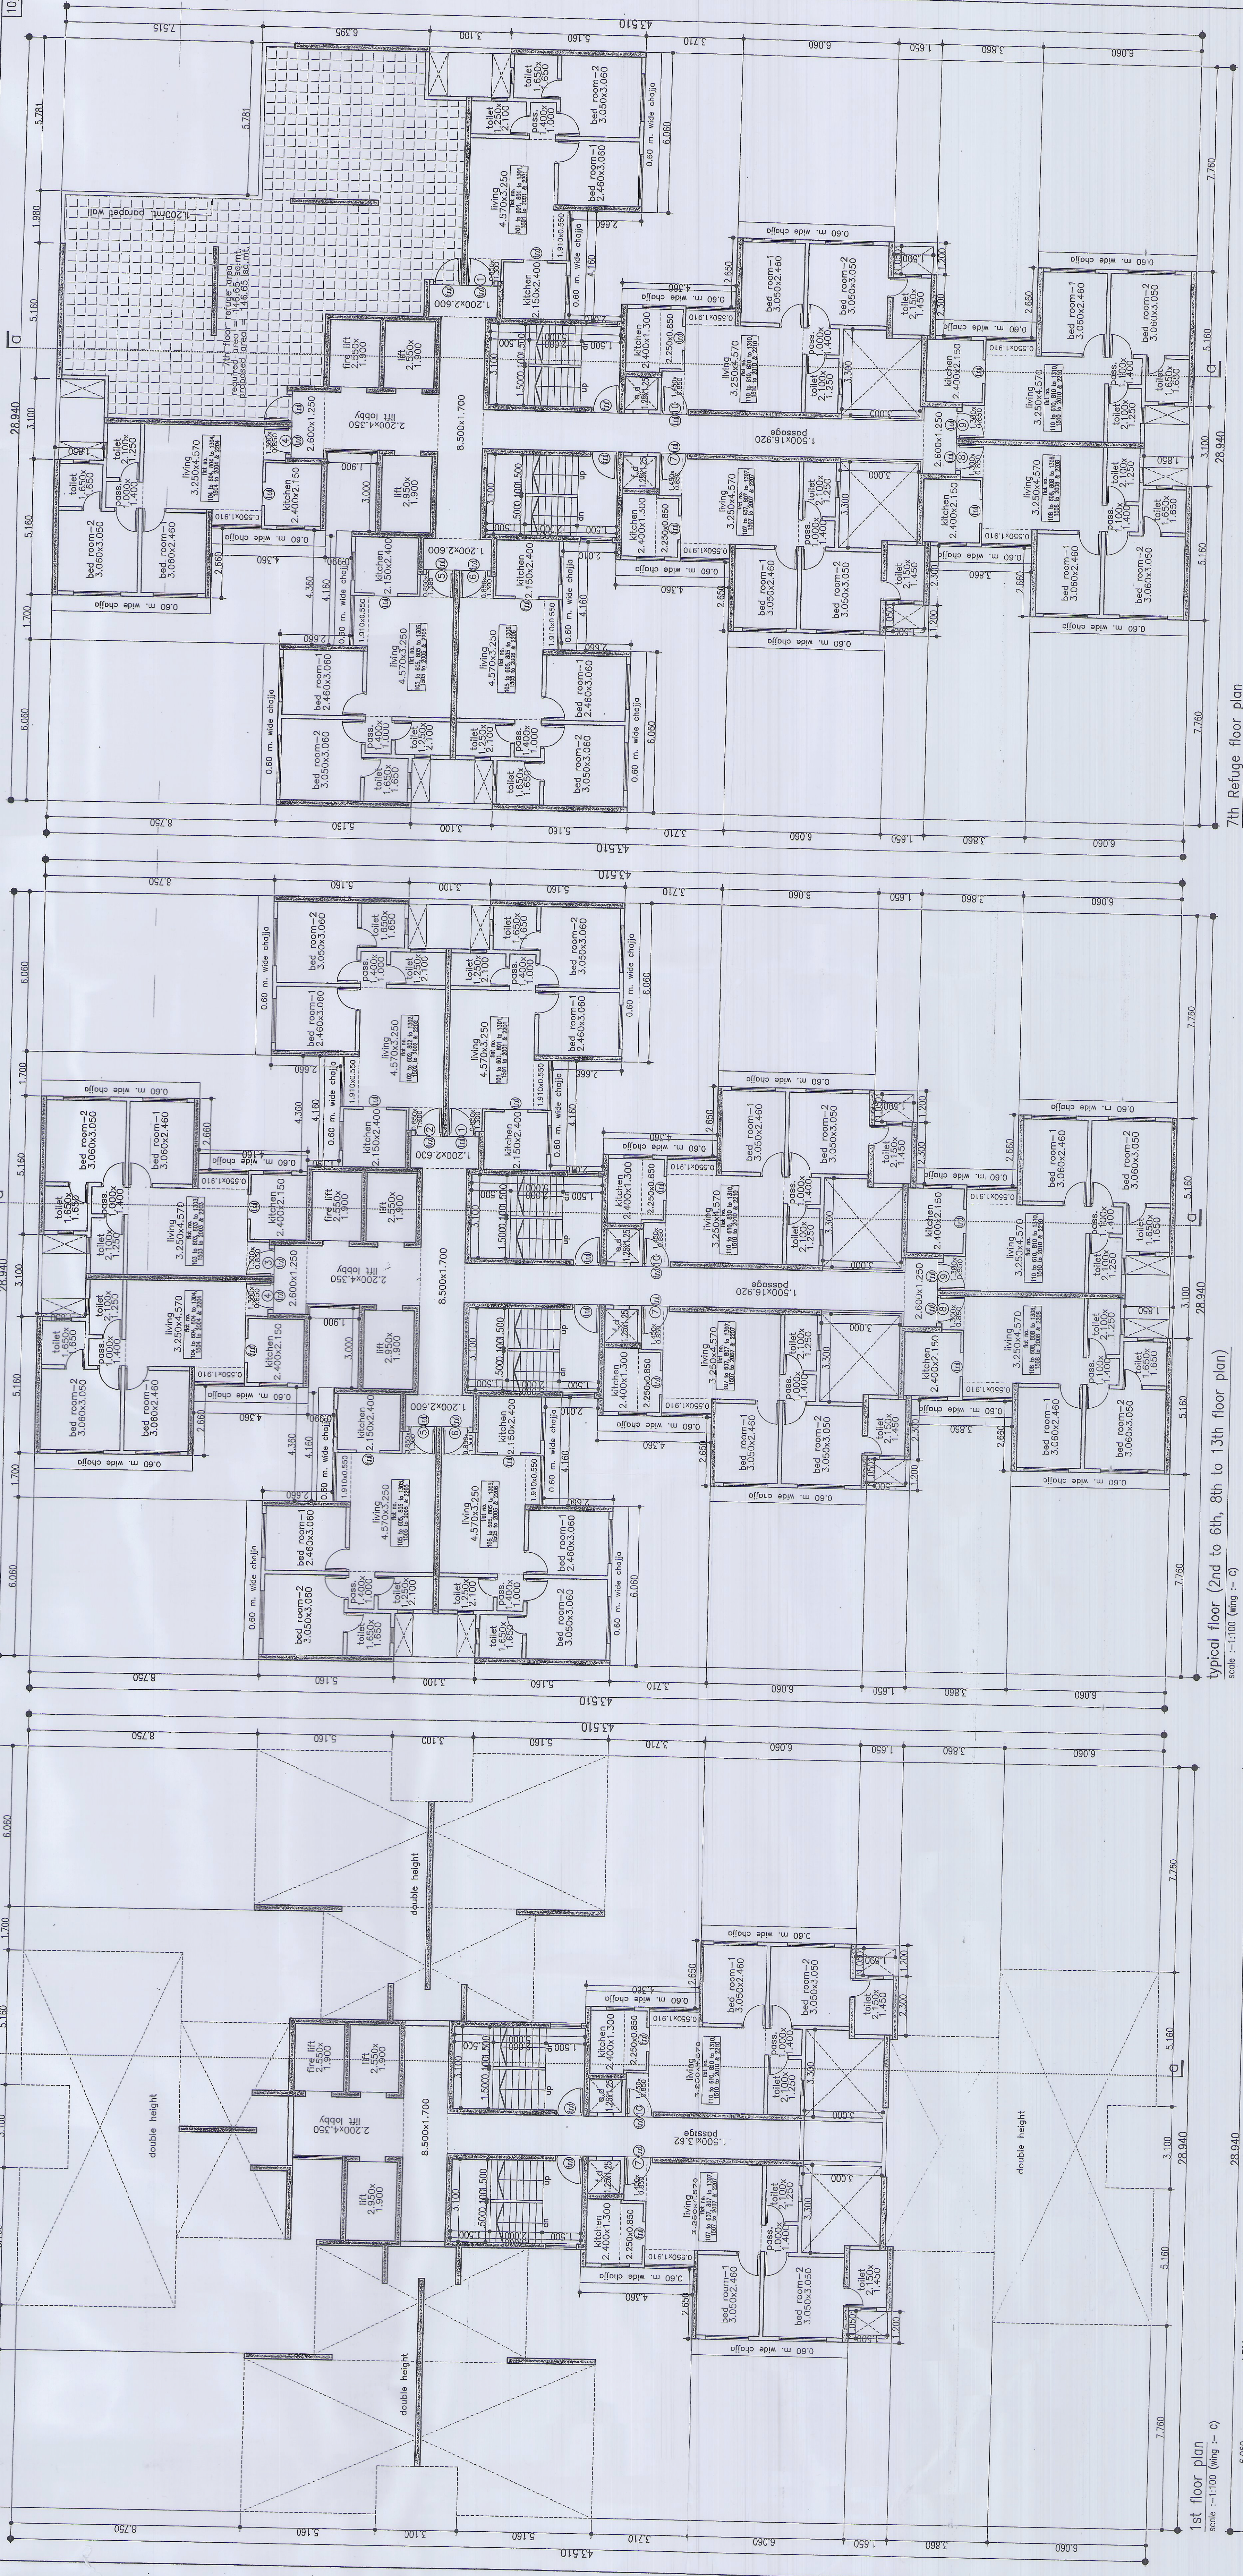

P R O F O R M A - B

CONTENTS OF SHEET

Rehab building (building no.1 wing - C) approval
all floor plan

STAMP OF DATE OF RECEIPT OF PLANS
SUBJECT TO REQUIREMENTS
12/11/2017
Chief Fire Officer
Mumbai Fire Brigade

ISSUED / REVISION:

REV	DATE	NOTE

OWNER:
MHADA - MUMBAI BOARD
GRHA NIRMAN BHAVAN KALANAGAR,
BANDRA (EAST), MUMBAI - 400051.

Signed in token of approval
under No.
Chief Fire Officer

refuge area calculation (7th floor) Wing - C

area of 7th floor	= 433.08 sqm
area of 8th to 13th floor	= 323.28 sqm
total habitable area to be served (7+8)	= 366.34 sqm
required refuge area (4% of 9 above)	= 14.65 sqm
proposed refuge area	= 14.65 sqm
14th floor excess refuge	= Nil

refuge area calculation (14th floor) Wing - C

area of 14th floor	= 433.08 sqm
area of 15th to 20th floor	= 250.50 sqm
total habitable area to be served (7+8)	= 303.58 sqm
required refuge area (4% of 9 above)	= 12.19 sqm
proposed refuge area	= 12.19 sqm
14th floor excess refuge	= Nil

refuge area calculation (21st floor) Wing - C

area of 21st floor	= 378.84 sqm
area of 22nd floor	= 431.75 sqm
total habitable area to be served (7+8)	= 810.59 sqm
required refuge area (4% of 9 above)	= 32.42 sqm

