


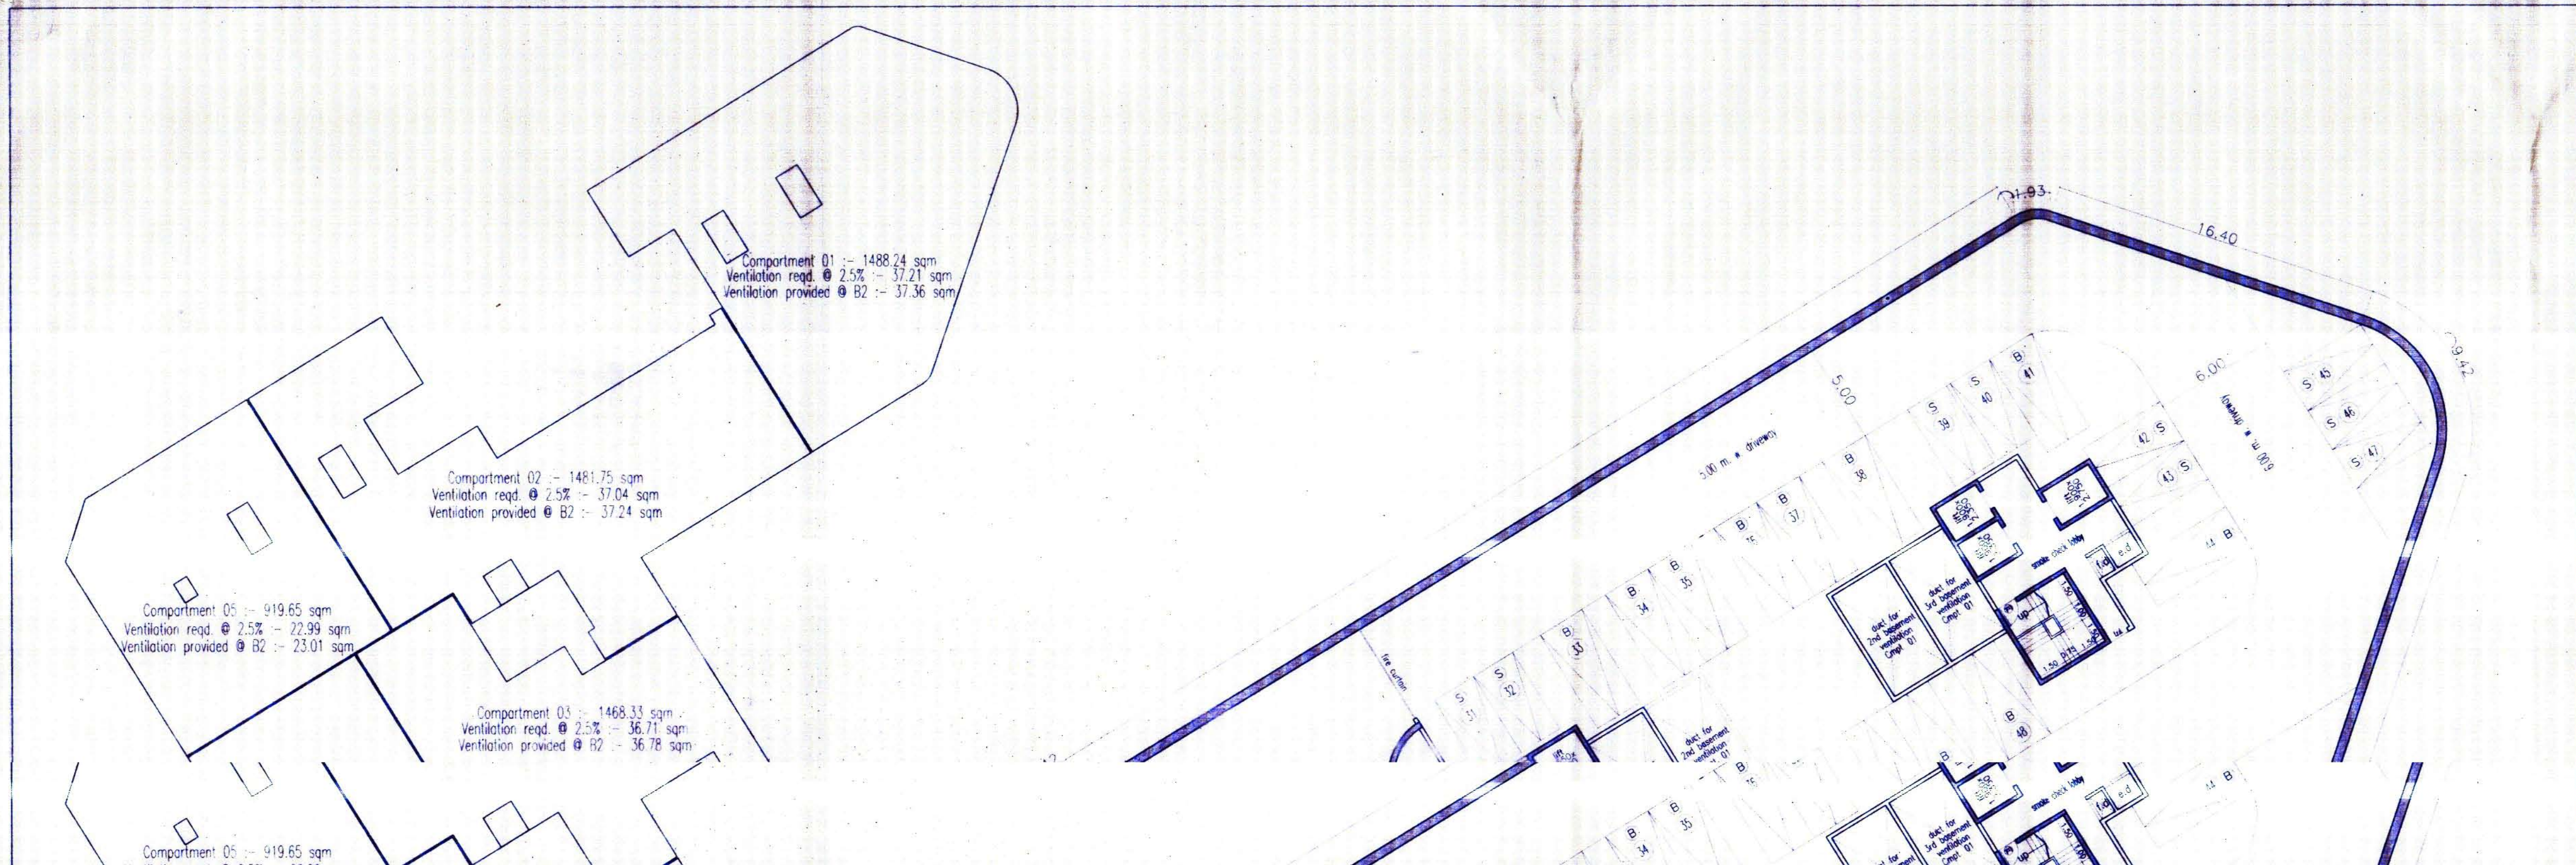

5/28	
P R O F O R M A - B	
CONTENTS OF SHEET	
Rehab Building No. 1 2nd level basement floor plan	
STAMP OF APPROVAL OF PLANS	
Approved Subject to the Conditions Mentioned in the office Permits Letter No. MHDP/SP & RD CELL/A/.....DT Executive Engineer Mumbai Development Division Building Planning & Redevelopment Cell / A MHADA	